

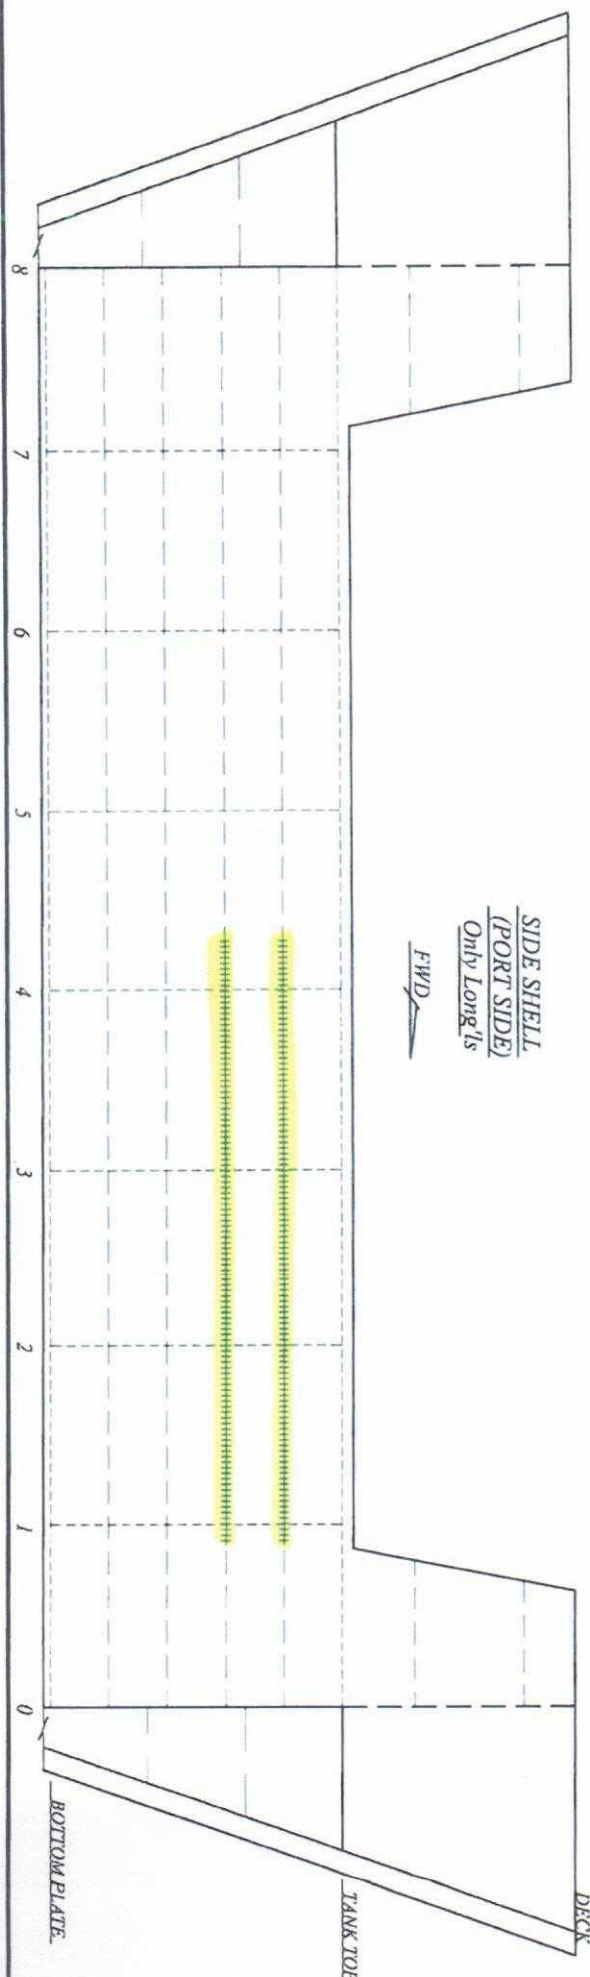
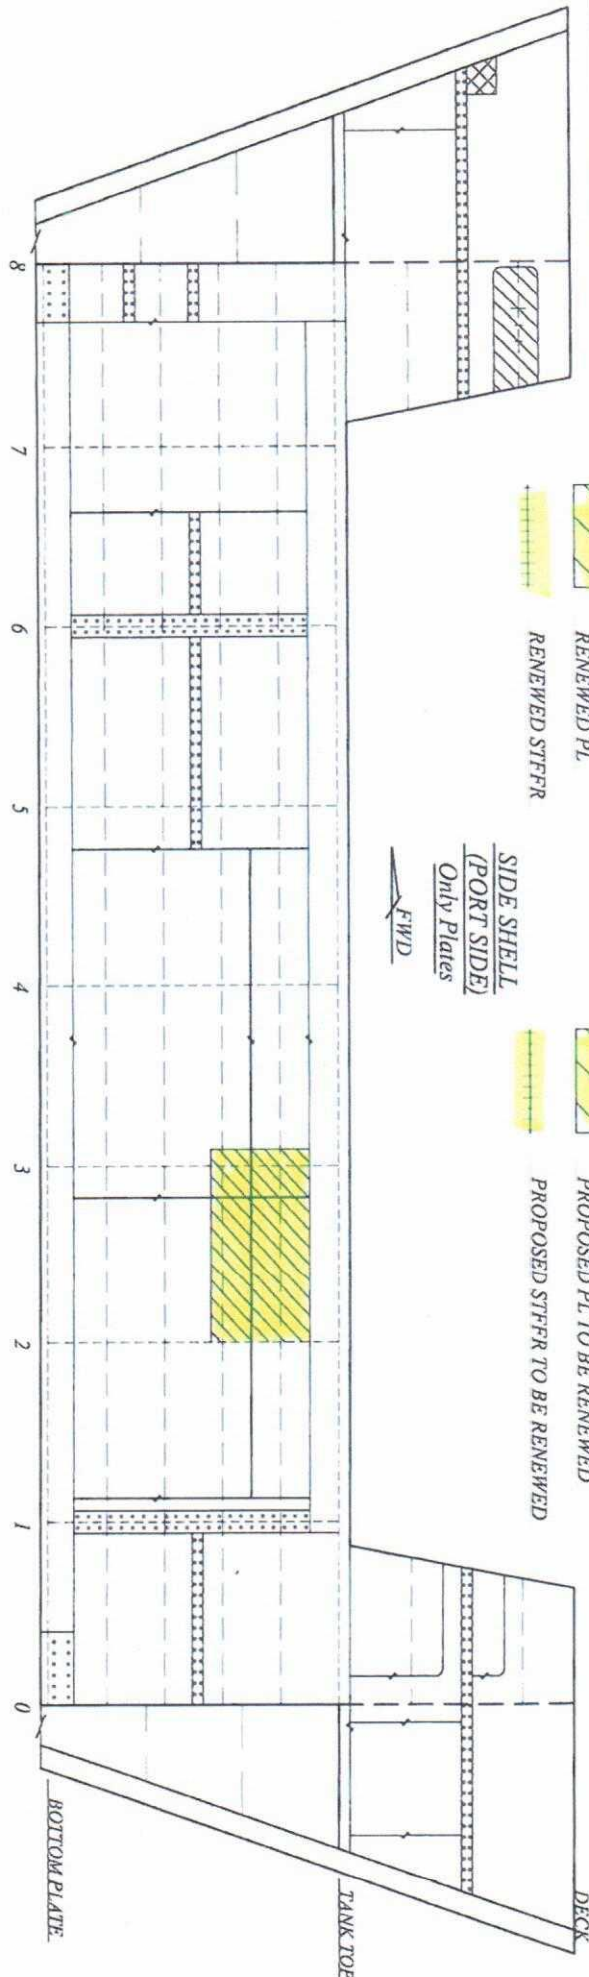
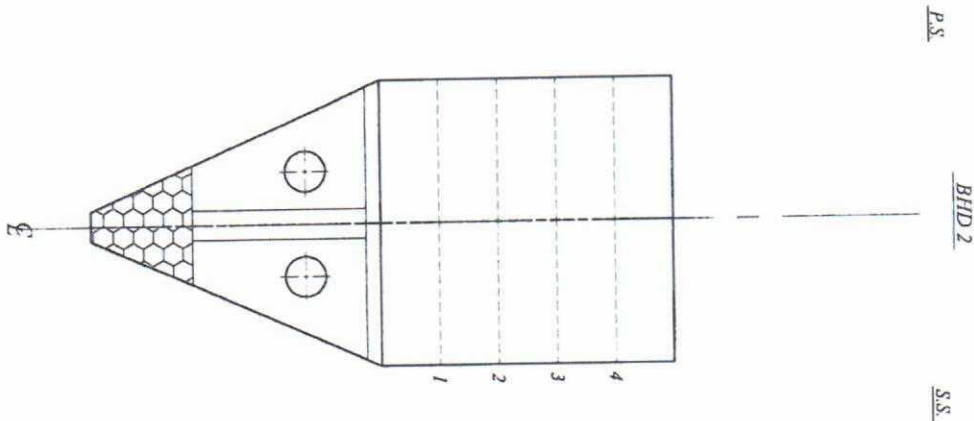
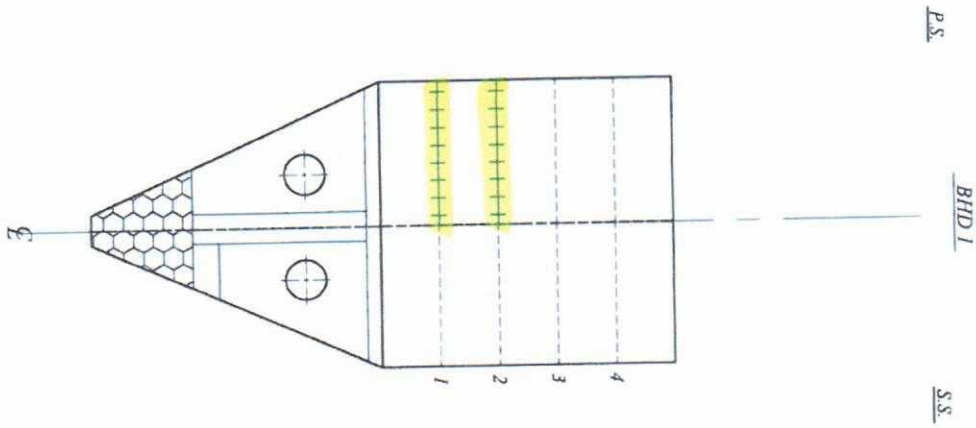
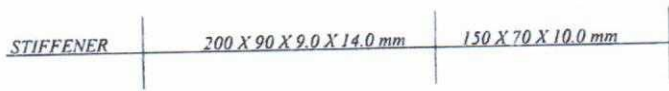
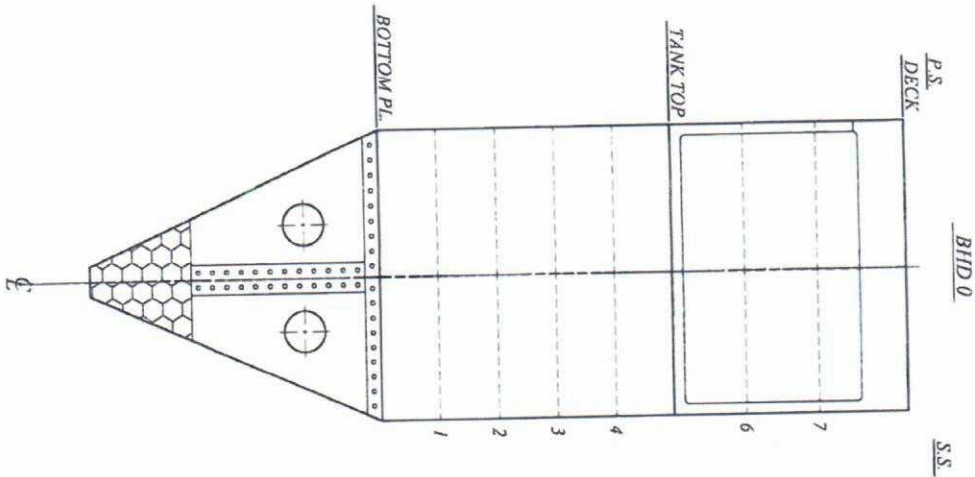


L.V. R.A.


1

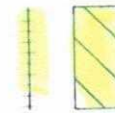


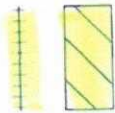

	RENEWED PL		PROPOSED PL TO BE RENEWED
	RENEWED STFR		PROPOSED STFR TO BE RENEWED

P.S.	BHD 3	S.S.	P.S.	BHD 4	S.S.	P.S.	BHD 5	S.S.
------	-------	------	------	-------	------	------	-------	------

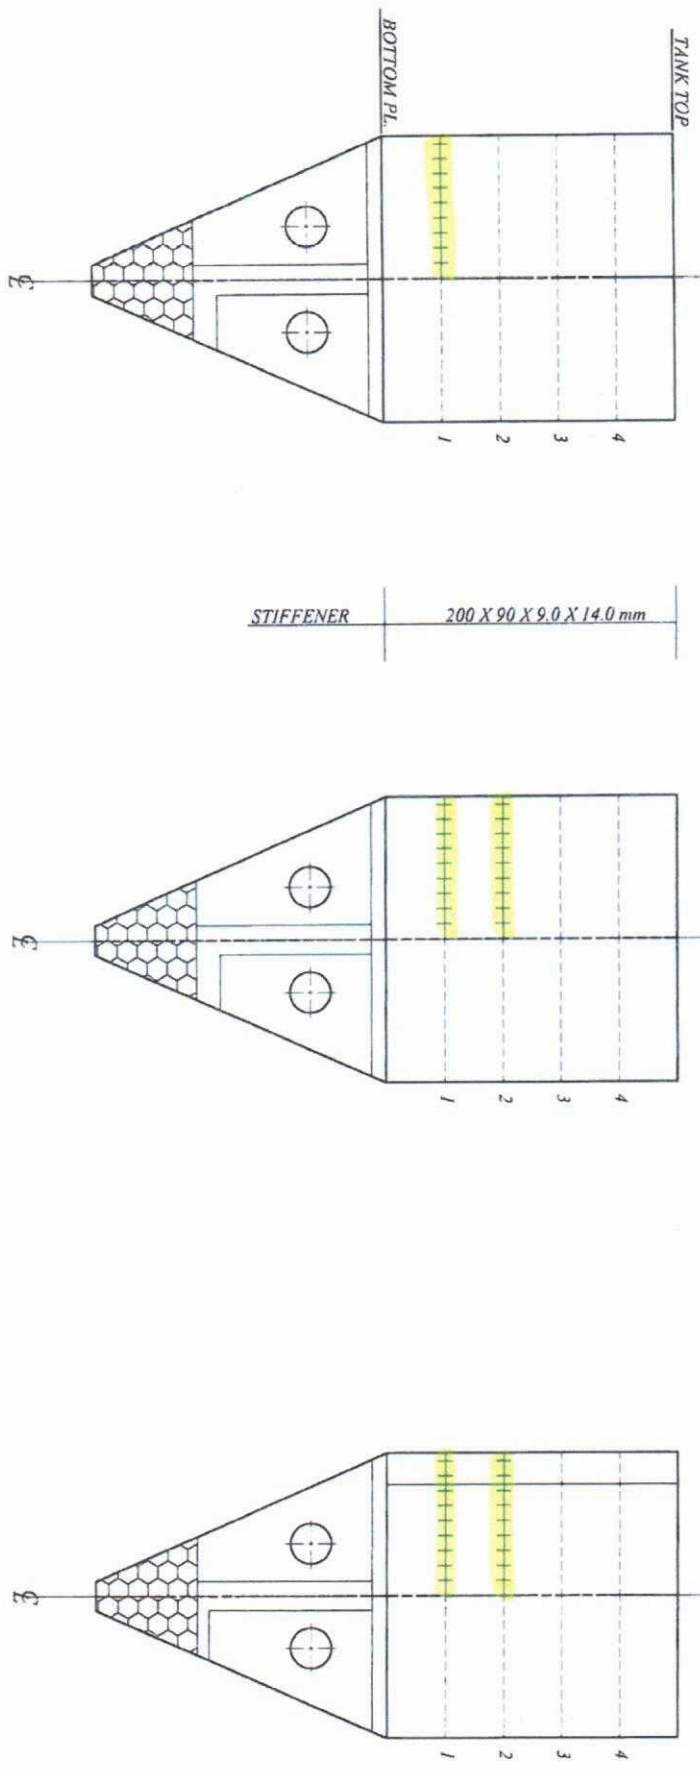

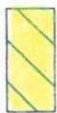

RENEWED PL.



RENEWED STFFR



PROPOSED PL TO BE RENEWED



PROPOSED STFFR TO BE RENEWED

P.S.

BHD 6

S.S.

P.S.



BHD 7

S.S.


P.S.
DECK

BHD 8

S.S.

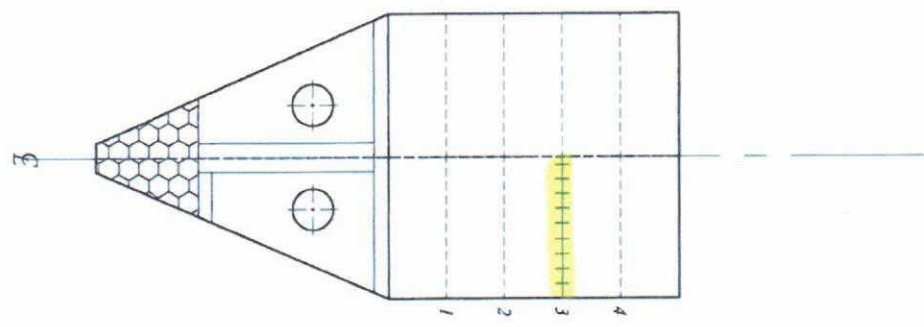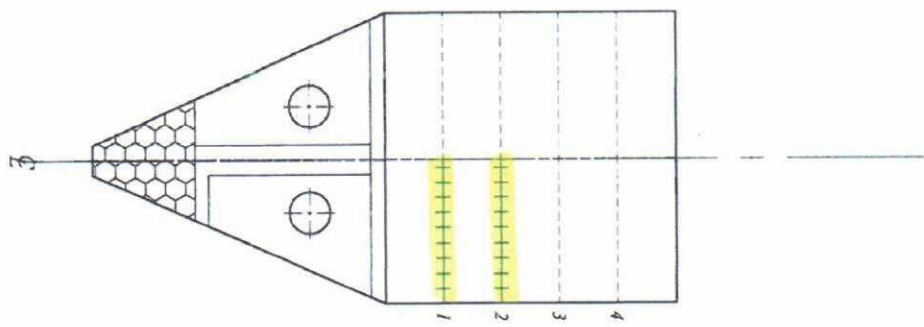


STIFFENER 200 X 90 X 9.0 X 14.0 mm 150 X 70 X 10.0 mm

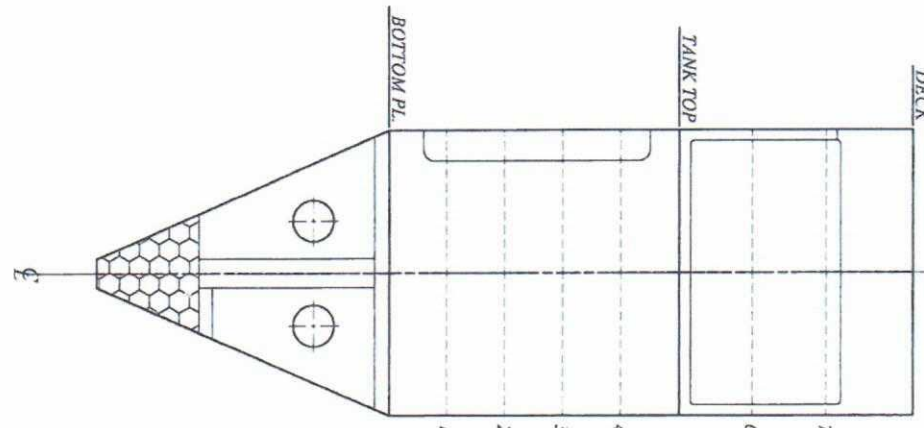


ζ

NOTE : STRUCTURAL DRAWINGS NOT AVAILABLE.

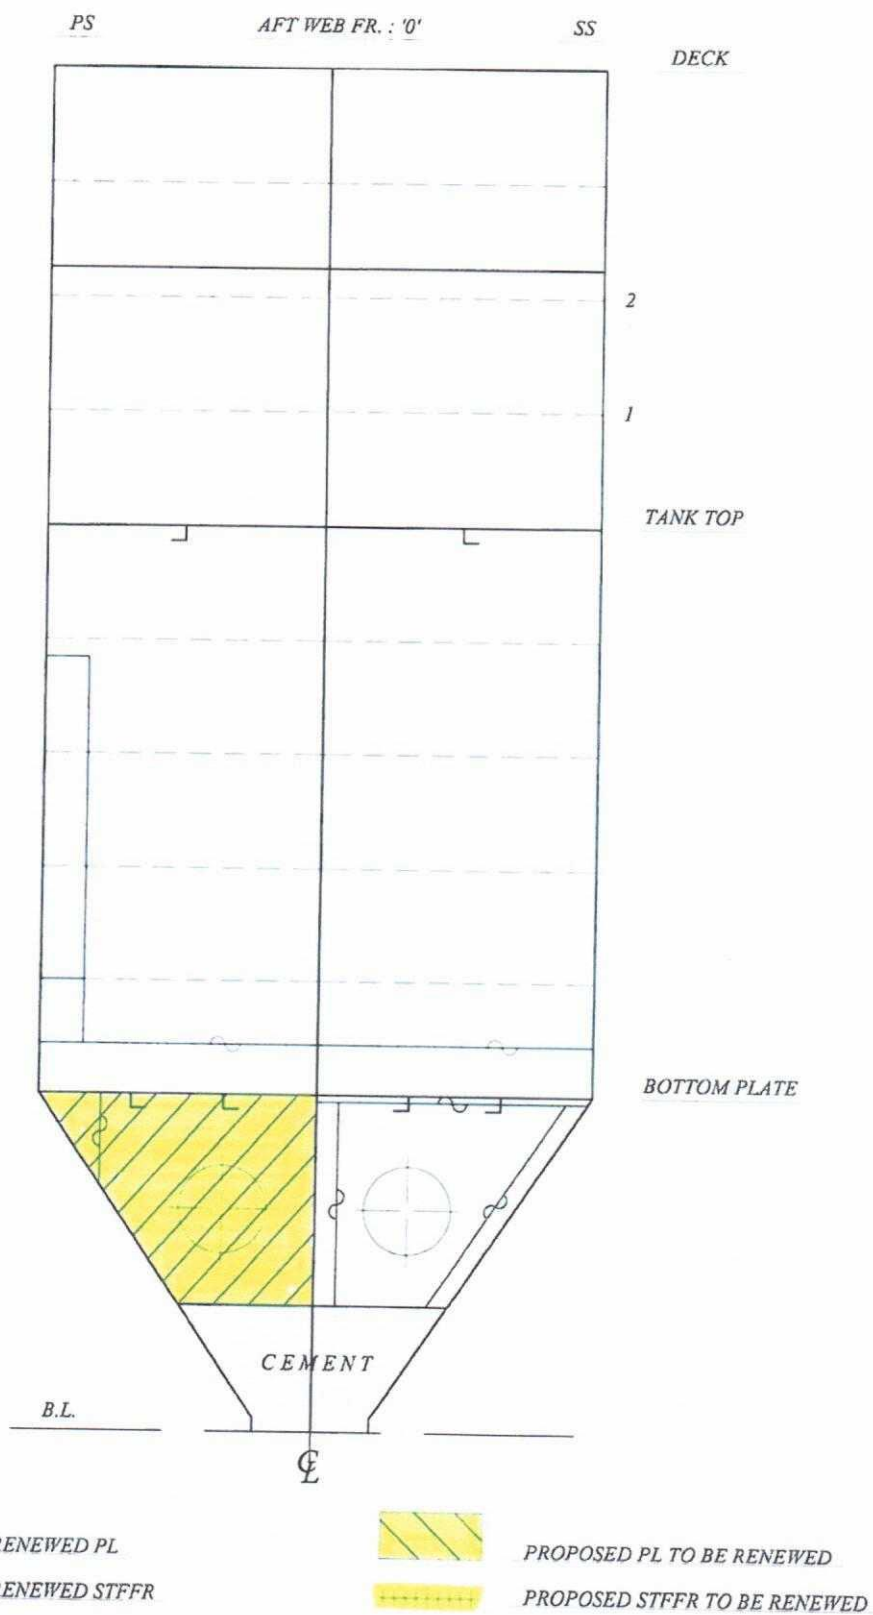

NOTE : STRUCTURAL DRAWINGS NOT AVAILABLE.

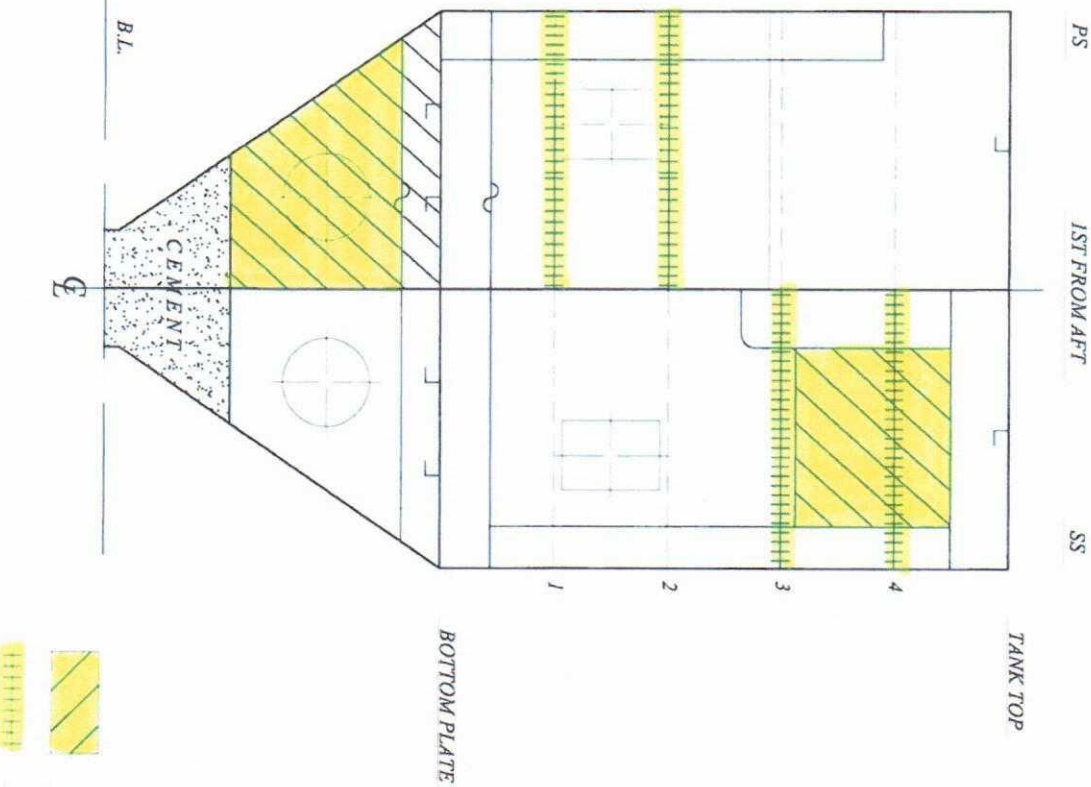

RENEWED PL
RENEWED STFFR


PROPOSED PL TO BE RENEWED
PROPOSED STFFR TO BE RENEWED

NOTE : STRUCTURAL DRAWINGS NOT AVAILABLE.

PS 2ND FROM AFT SS

TANK TOP

BOTTOM PLATE

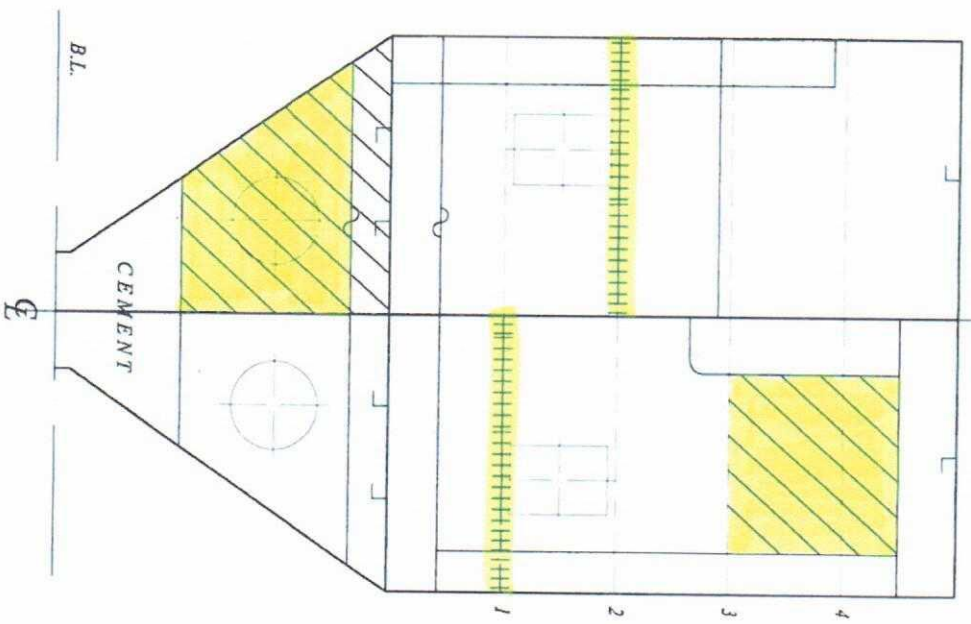

RENEWED PL
RENEWED STFR


PROPOSED PL TO BE RENEWED
PROPOSED STFR TO BE RENEWED

NOTE : STRUCTURAL DRAWINGS NOT AVAILABLE.

PS 3RD FROM AFT SS

RENEWED PL
RENEWED STFR

PROPOSED PL TO BE RENEWED
PROPOSED STFR TO BE RENEWED

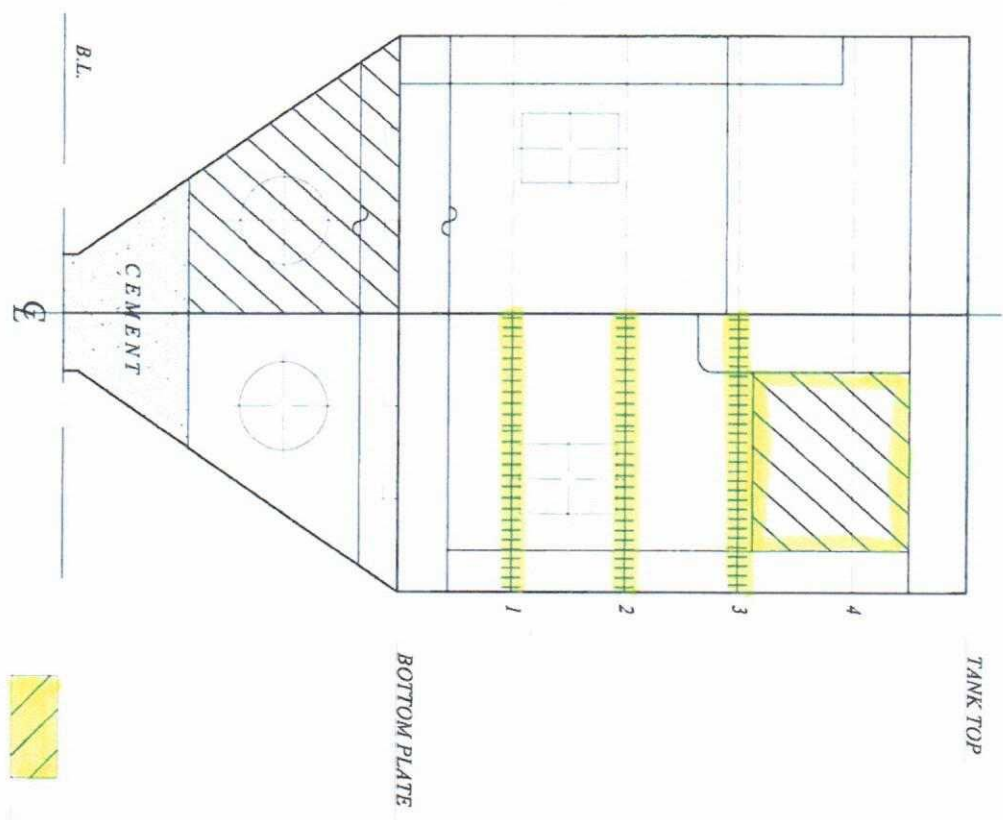

NOTE : STRUCTURAL DRAWINGS NOT AVAILABLE.

	RENEWED PL
	RENEWED STFR

PS


4TH FROM AFT



SS

TANK TOP


4
3
2
1

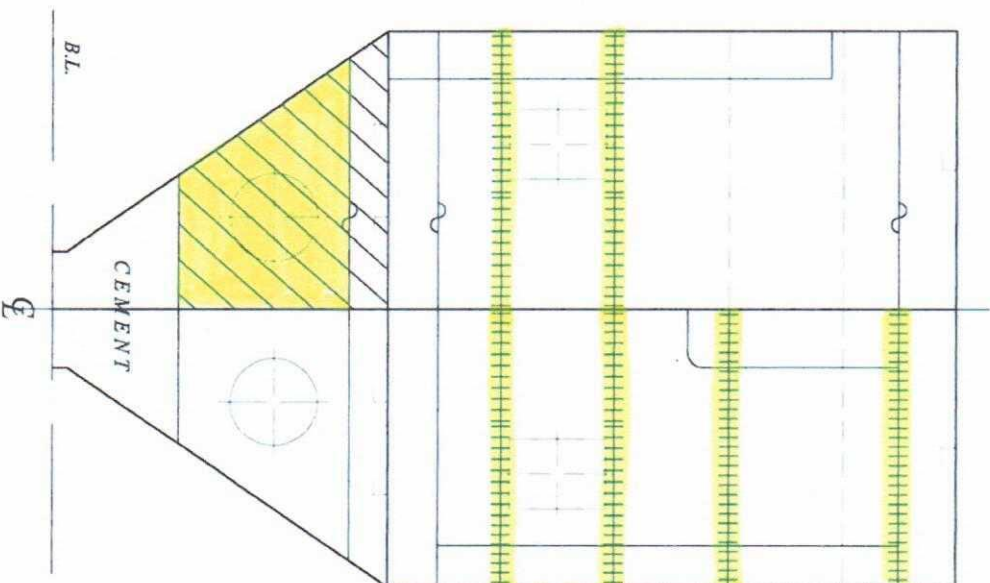BOTTOM PLATE



	PROPOSED PL TO BE RENEWED
	PROPOSED STFR TO BE RENEWED

NOTE : STRUCTURAL DRAWINGS NOT AVAILABLE.

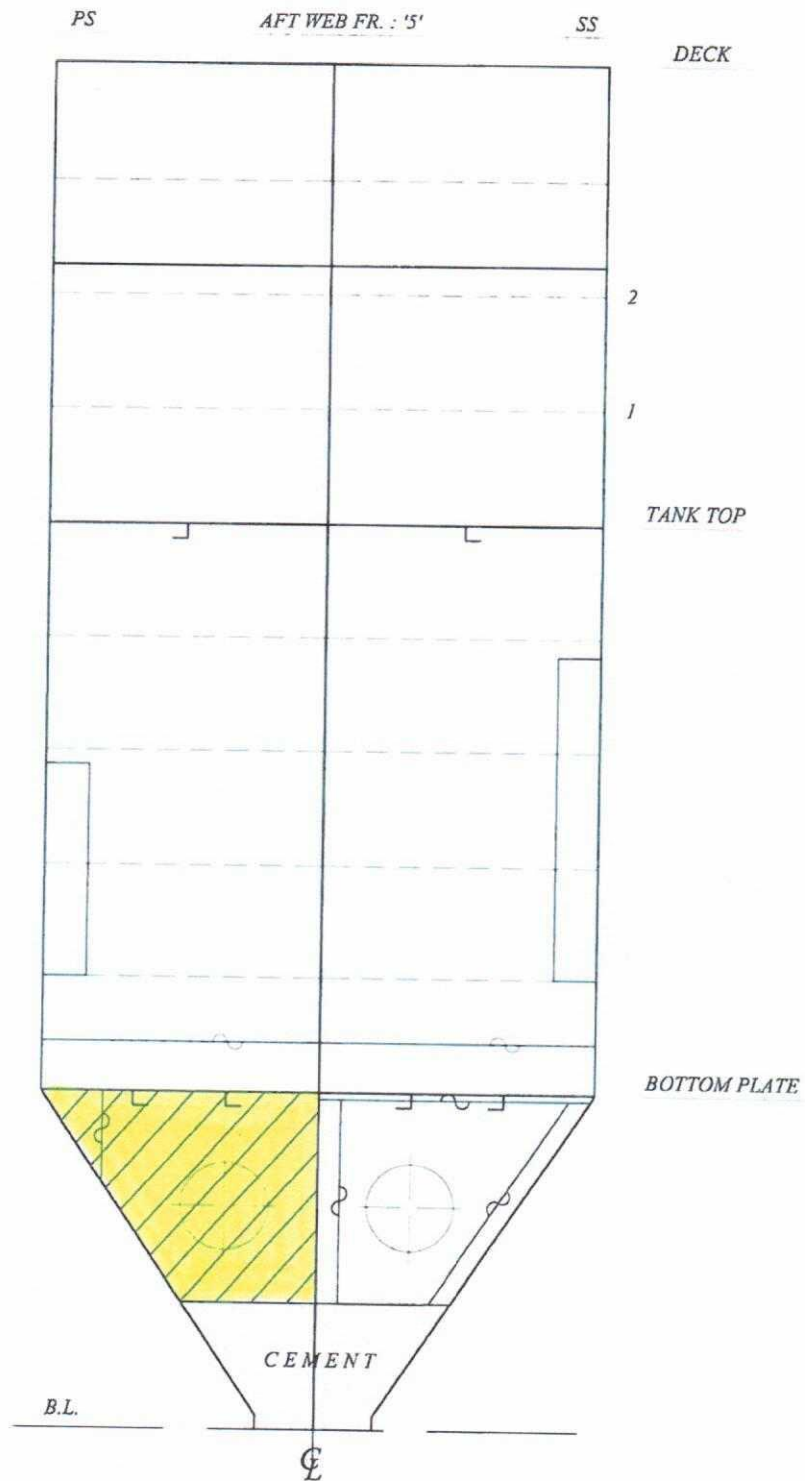

RENEWED PL



RENEWED STFFR




PROPOSED PL TO BE RENEWED




PROPOSED STFFR TO BE RENEWED

NOTE : STRUCTURAL DRAWINGS NOT AVAILABLE.

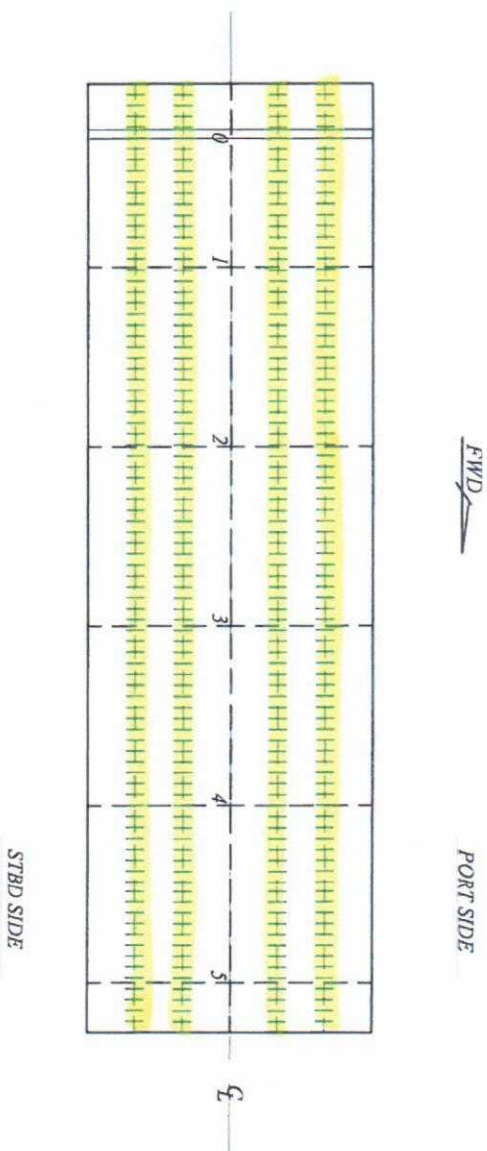


NOTE : STRUCTURAL DRAWINGS NOT AVAILABLE.

PORT SIDE

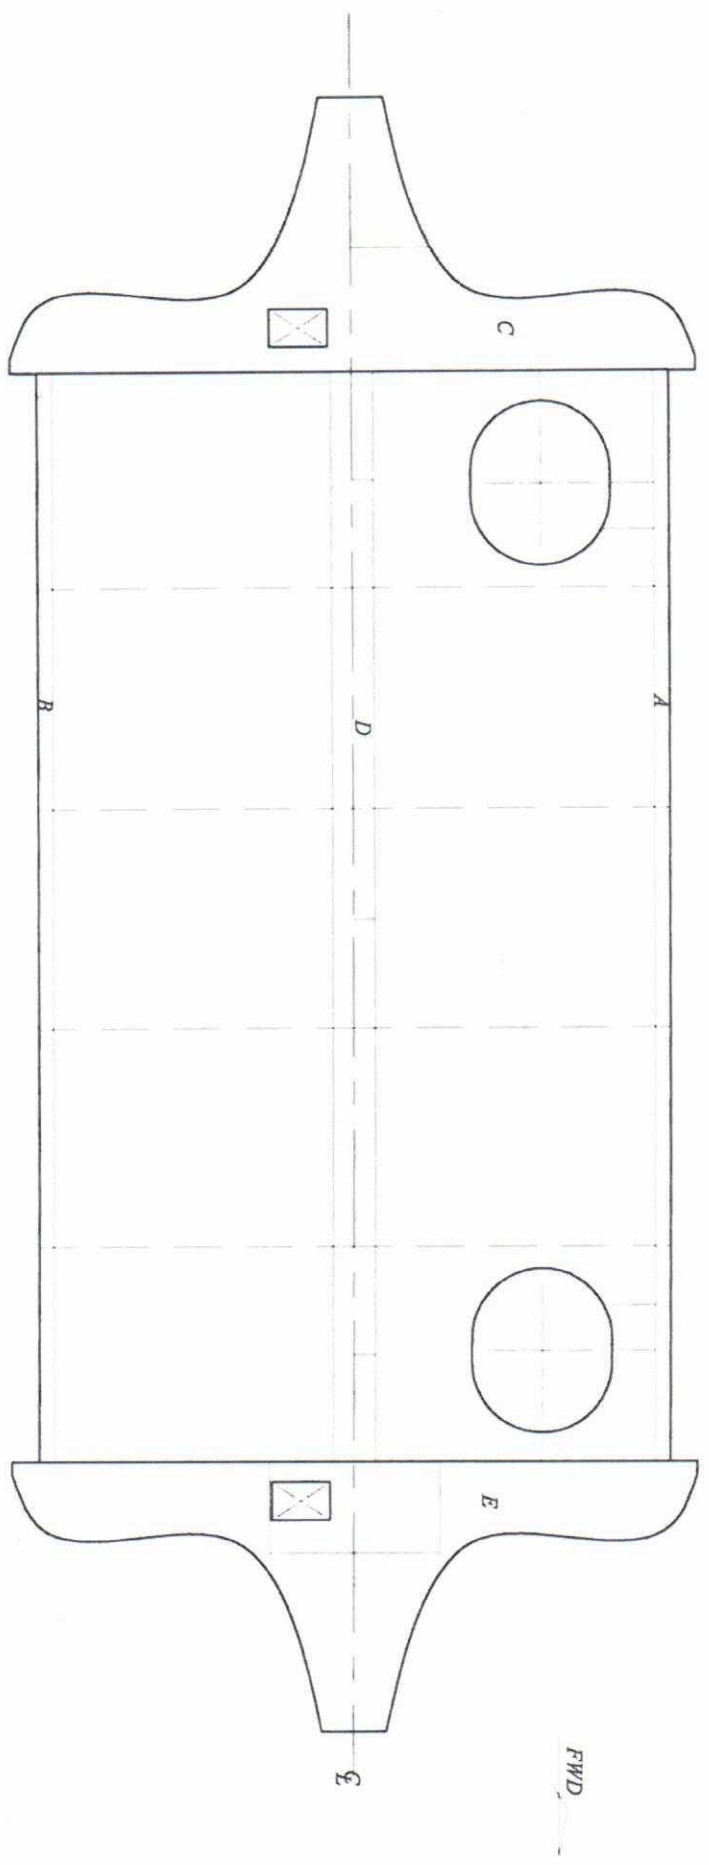


NOTE : STRUCTURAL DRAWINGS NOT AVAILABLE.



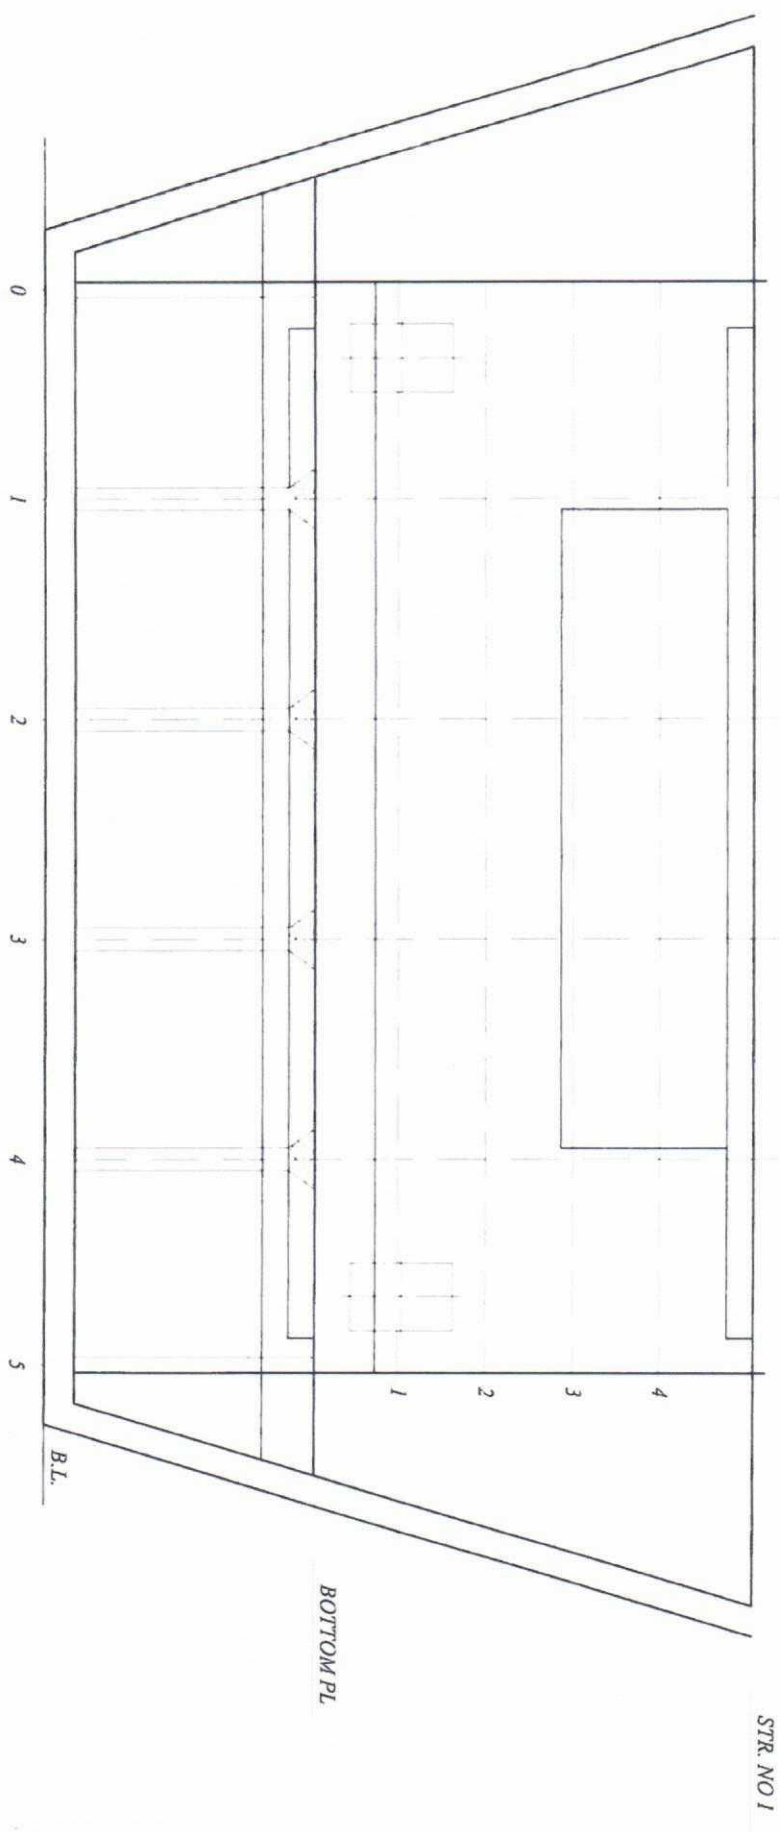

FWD

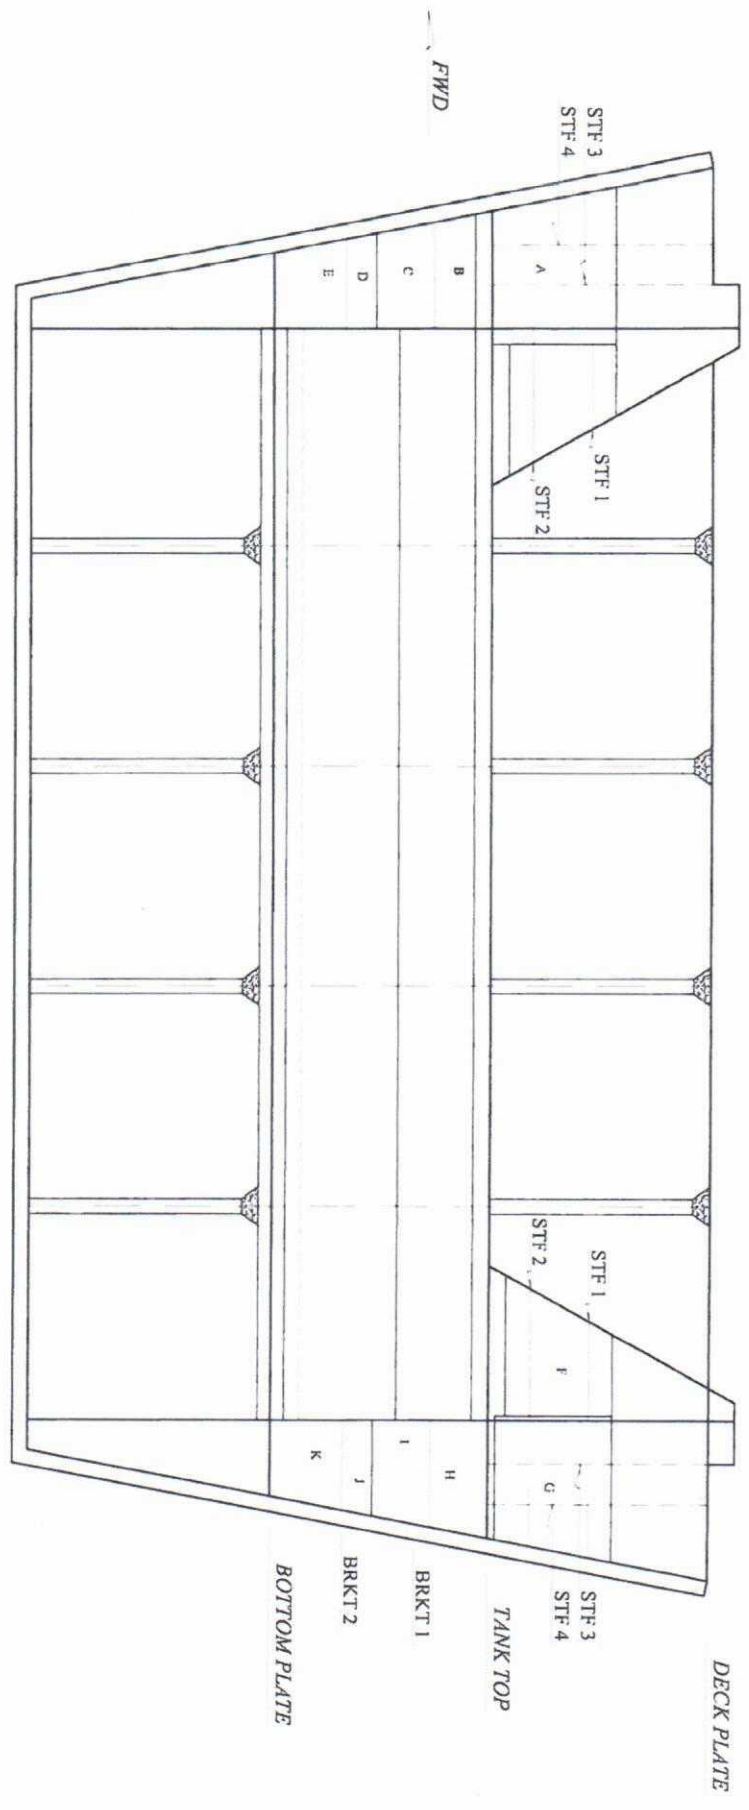



- RENEWED PL
- RENEWED STFR
- PROPOSED PL TO BE RENEWED
- PROPOSED STFR TO BE RENEWED

NOTE: STRUCTURAL DRAWINGS NOT AVAILABLE.



	RENEWED PL		PROPOSED PL TO BE RENEWED
	RENEWED STFR		PROPOSED STFR TO BE RENEWED

NOTE : STRUCTURAL DRAWINGS NOT AVAILABLE.

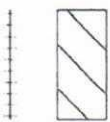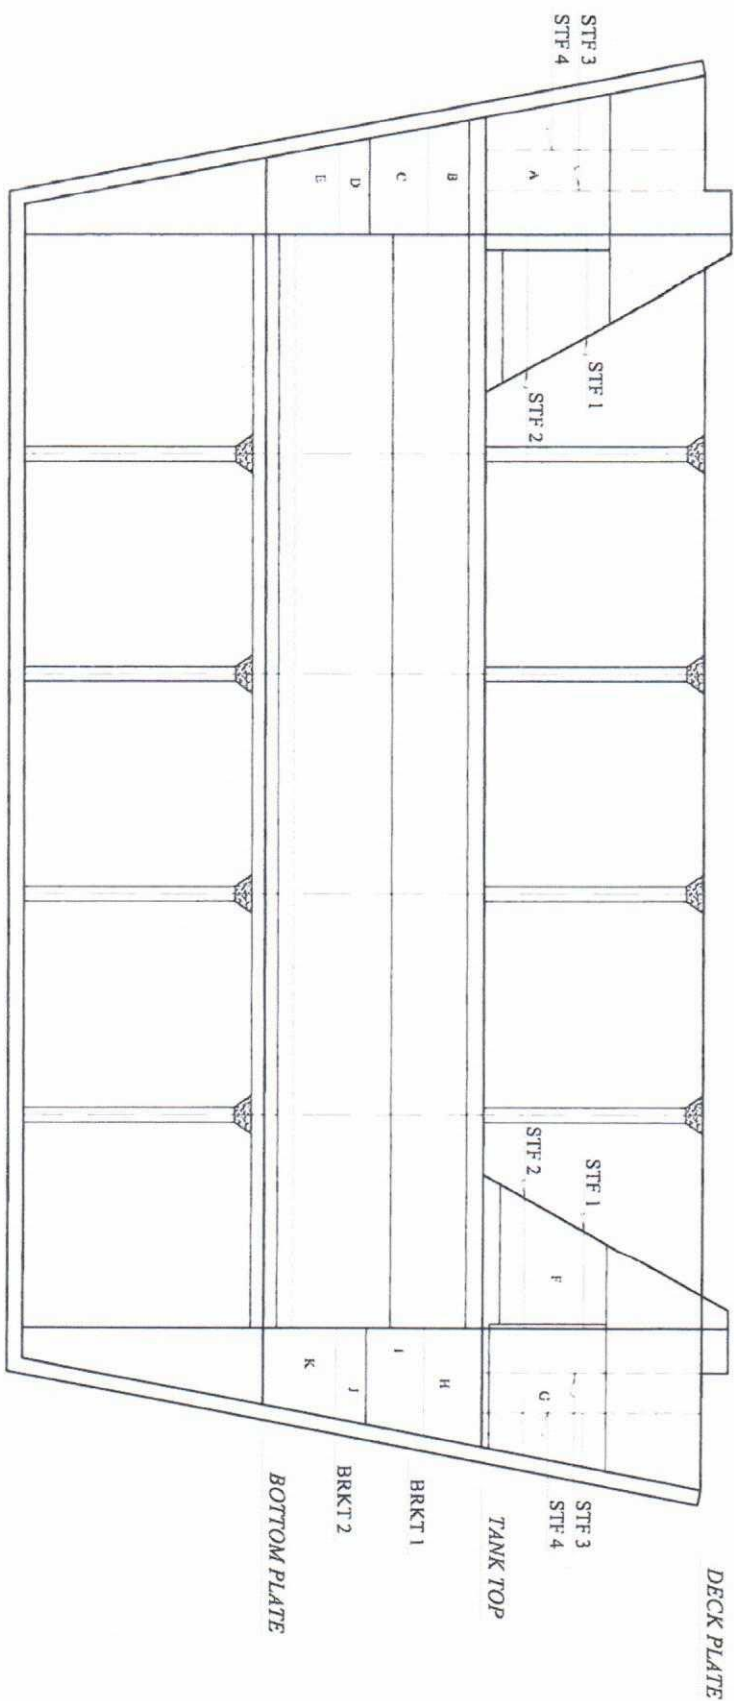

RENEWED PL

RENEWED STFFR



PROPOSED PL TO BE RENEWED


PROPOSED STFFR TO BE RENEWED



RENEWED PL



PROPOSED PL TO BE RENEWED

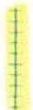


RENEWED STFFR



PROPOSED STFFR TO BE RENEWED


FWD

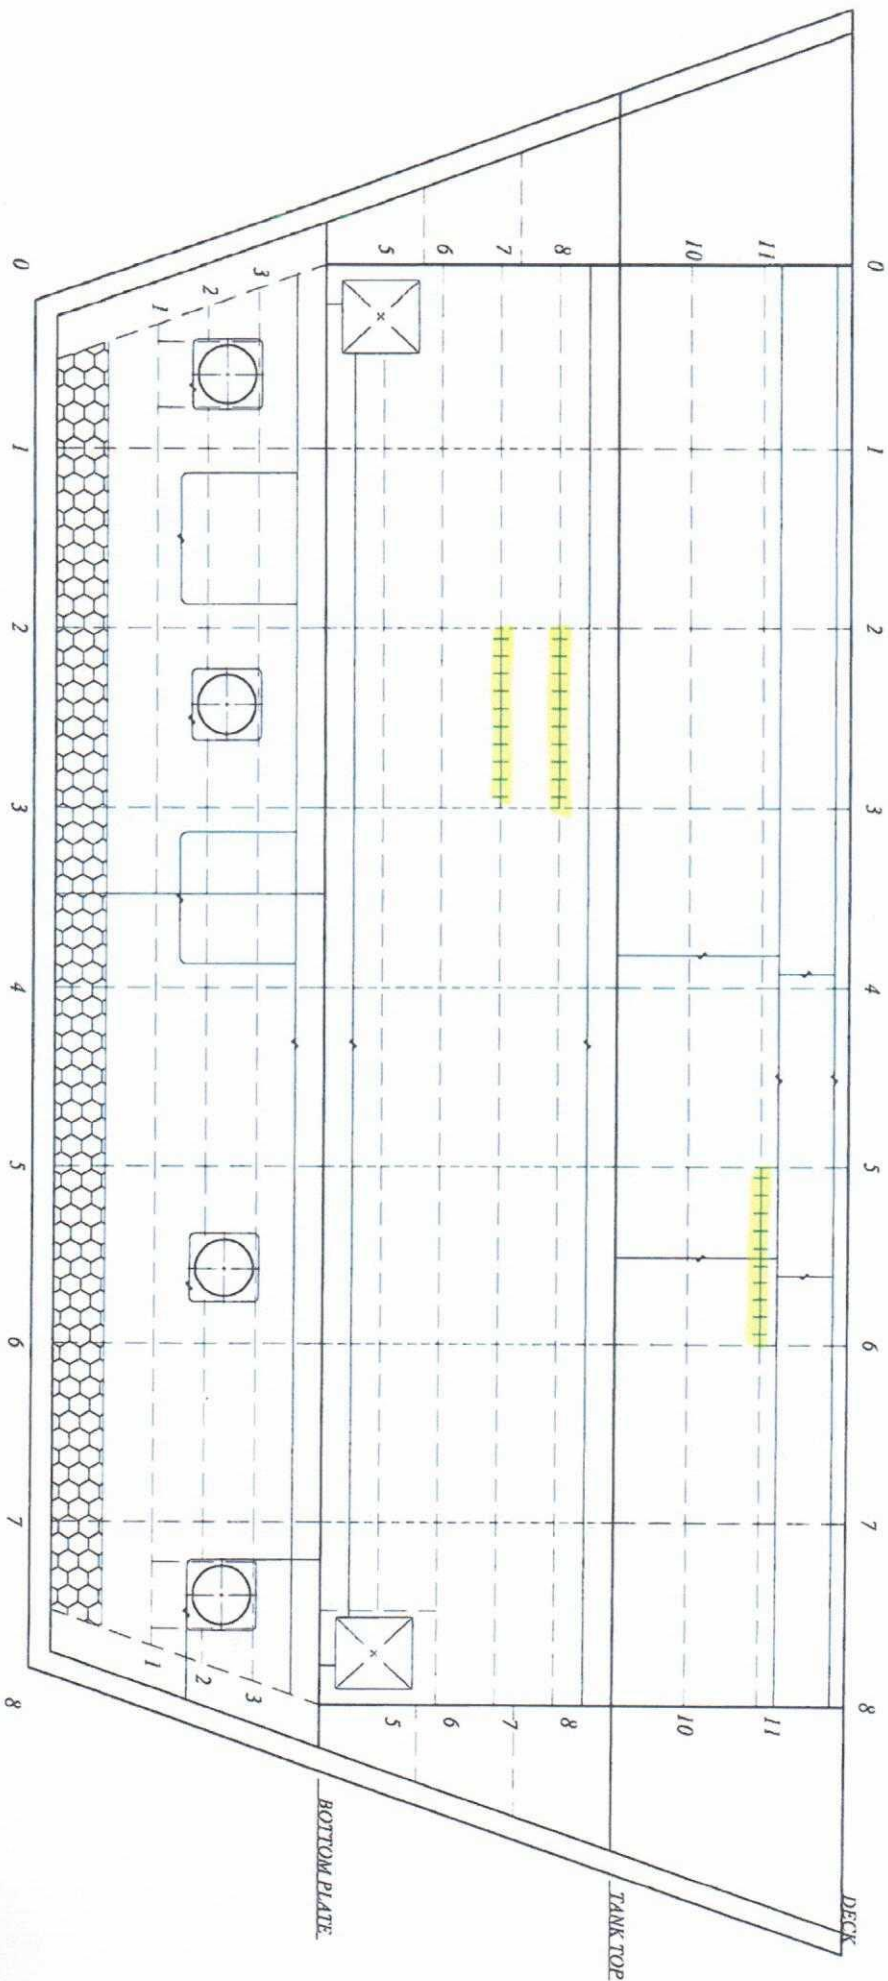


SUBSTANTIAL

FWD 

PORT SIDE

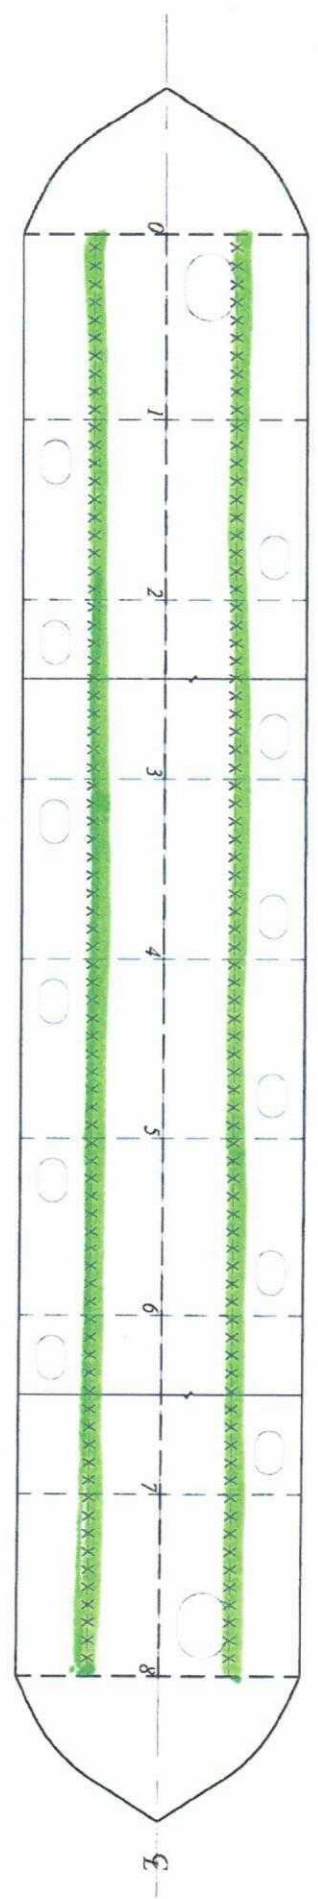

STBD SIDE


SUBSTANTIAL

FWD 

PORT SIDE

